
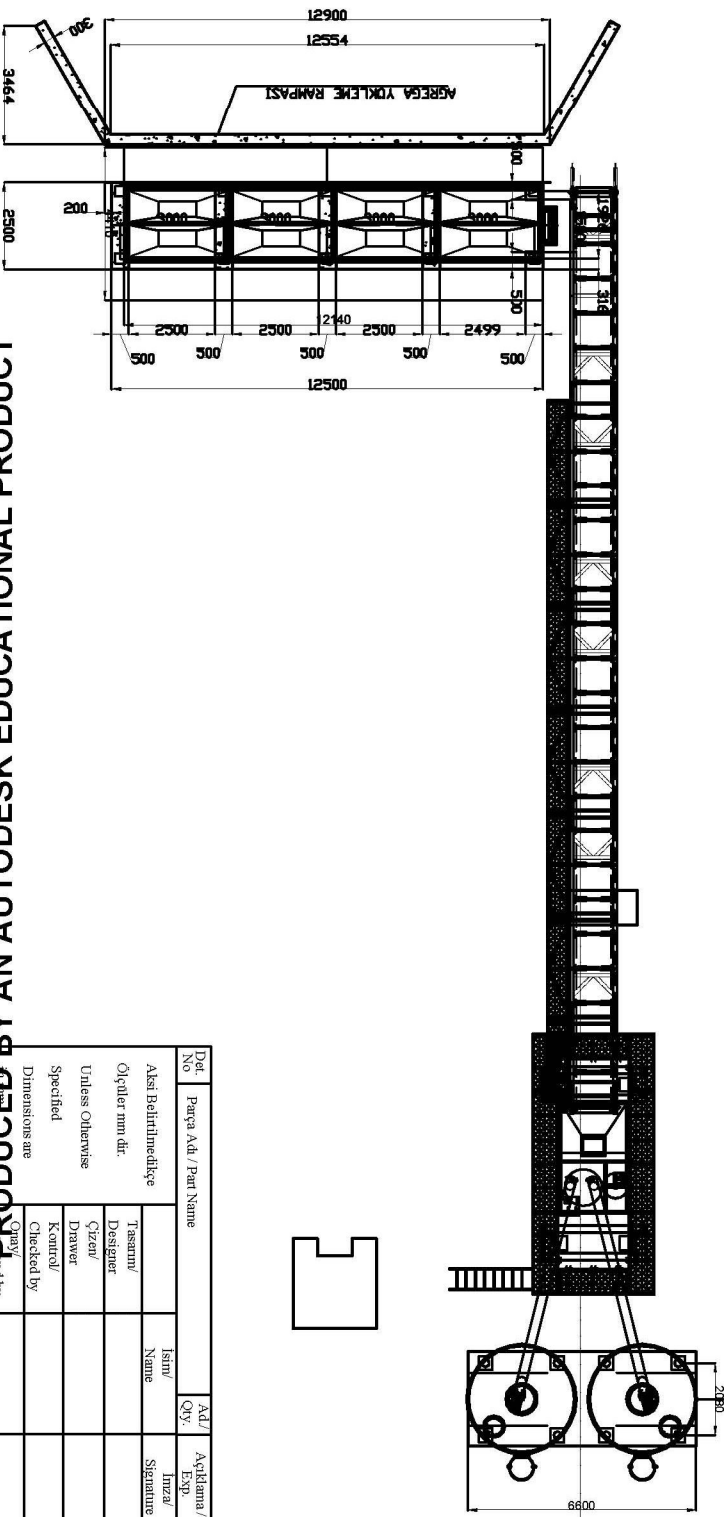


100 m³/h SABİT BETON SANTRALI

(100 m³/h FIXED CONCRETE BATCHING PLANT)

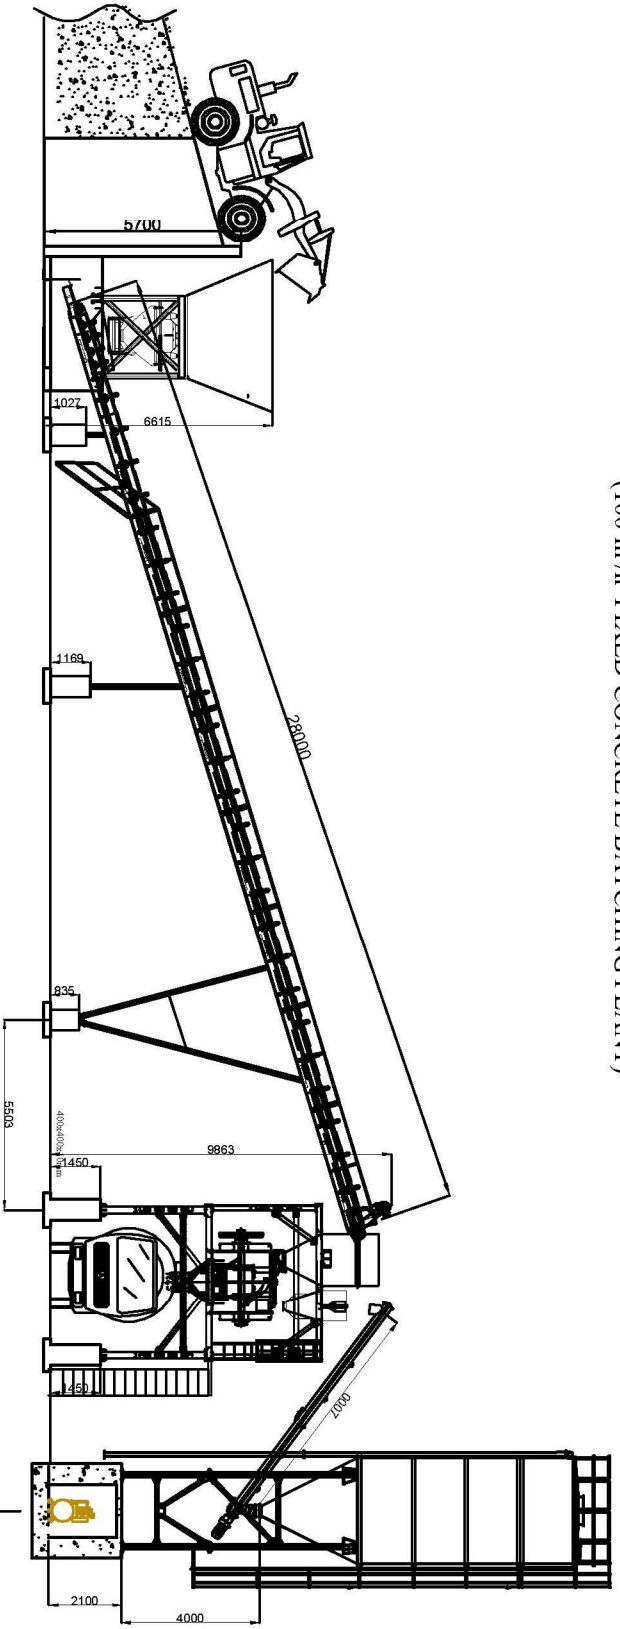

Det. No	Parça Adı / Part Name	Adı / Qty.	Açıklama / İnceleme / Şerh	Malz. / Mat. / Date	TS/EN Norm	Ağırlık / Weight	Güç / Power
	Aksi Beirliimeliye						
	Çıçiller mm dir.						
	Unless Otherwise Specified						
	Dimensions are						
	Checked by						
	Drawn						
	Designer						
	İsim / Name						

PRODUCED BY AN AUTODESK EDUCATIONAL PRODUCT